




STUDIO GROUND FLOOR
1/32" = 1'-0"

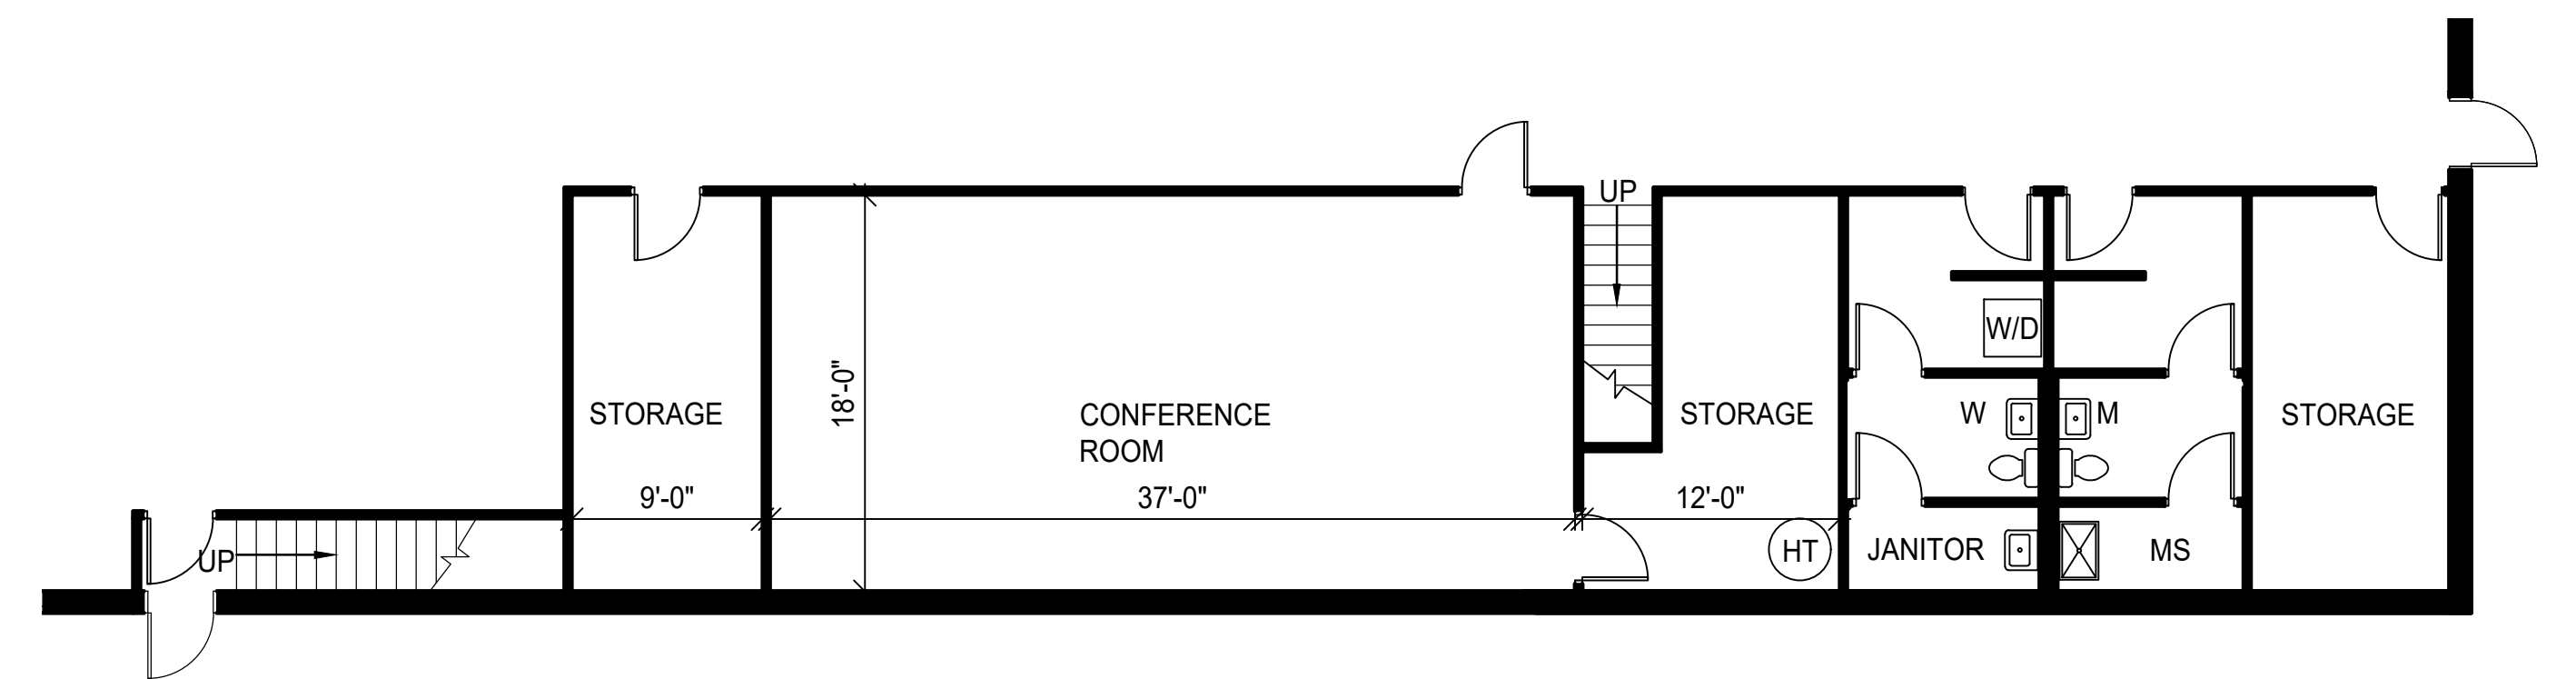

SUPPORT SPACES GROUND FLOOR
1/8" = 1'-0"

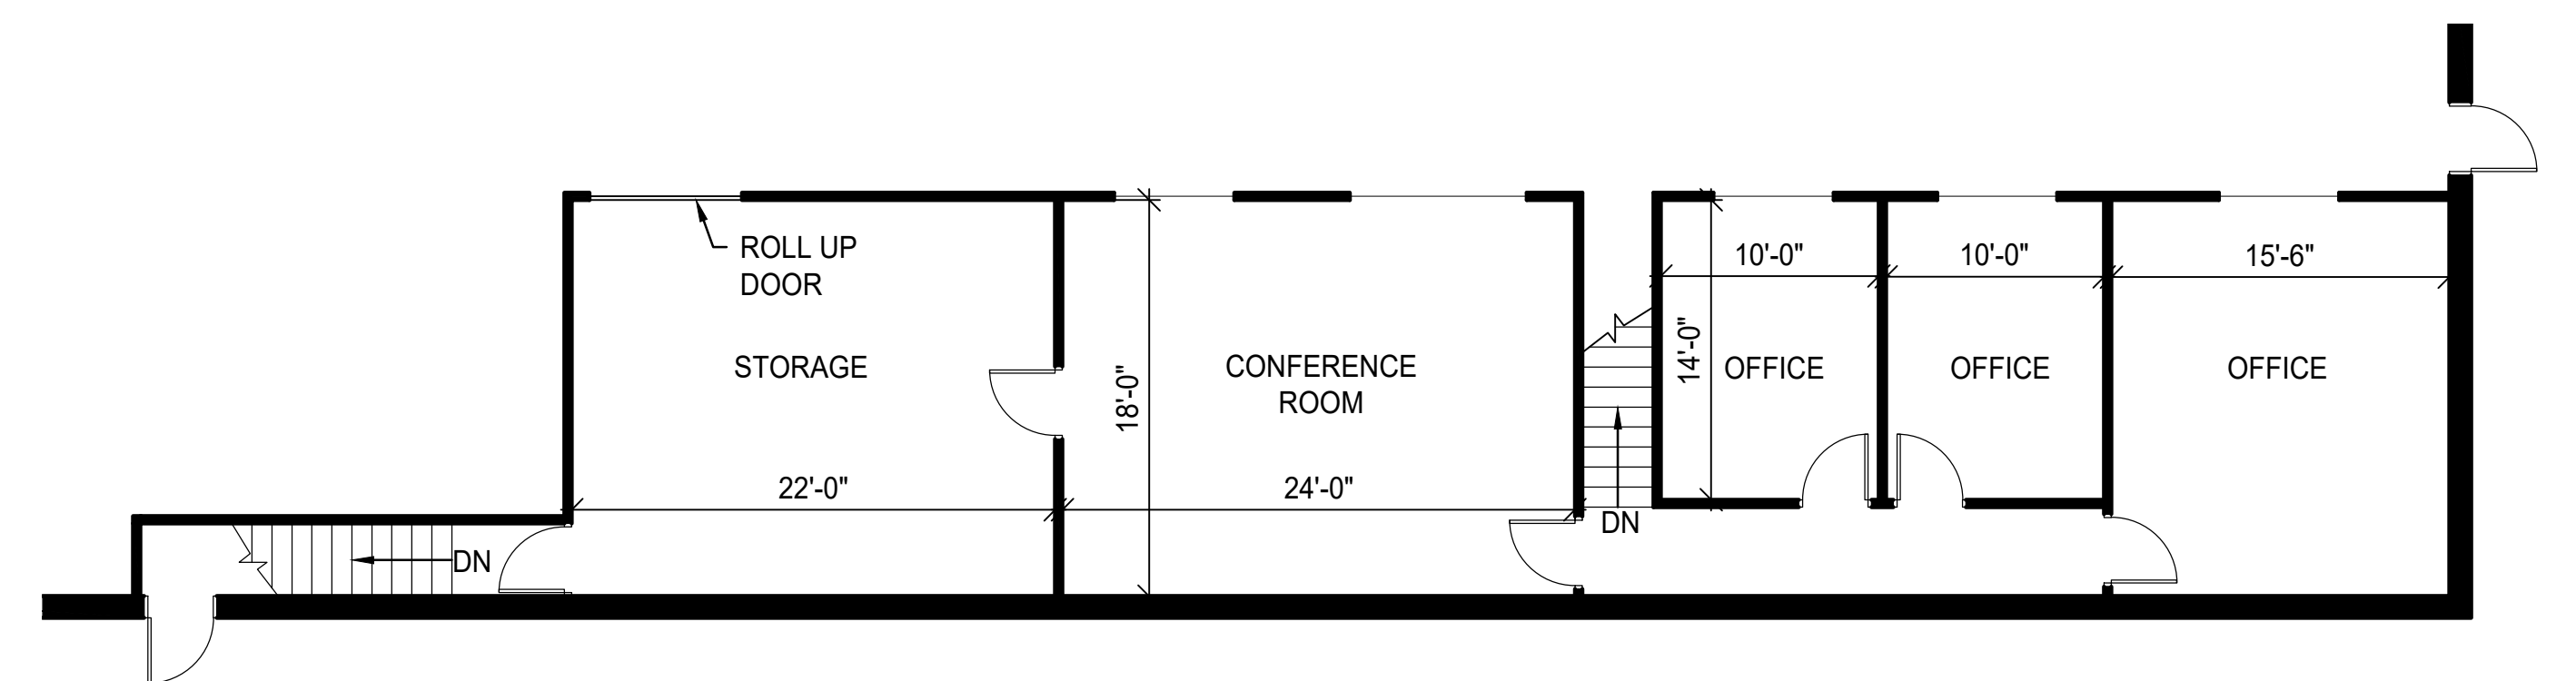

SUPPORT SPACES MEZZANINE FLOOR
1/8" = 1'-0"

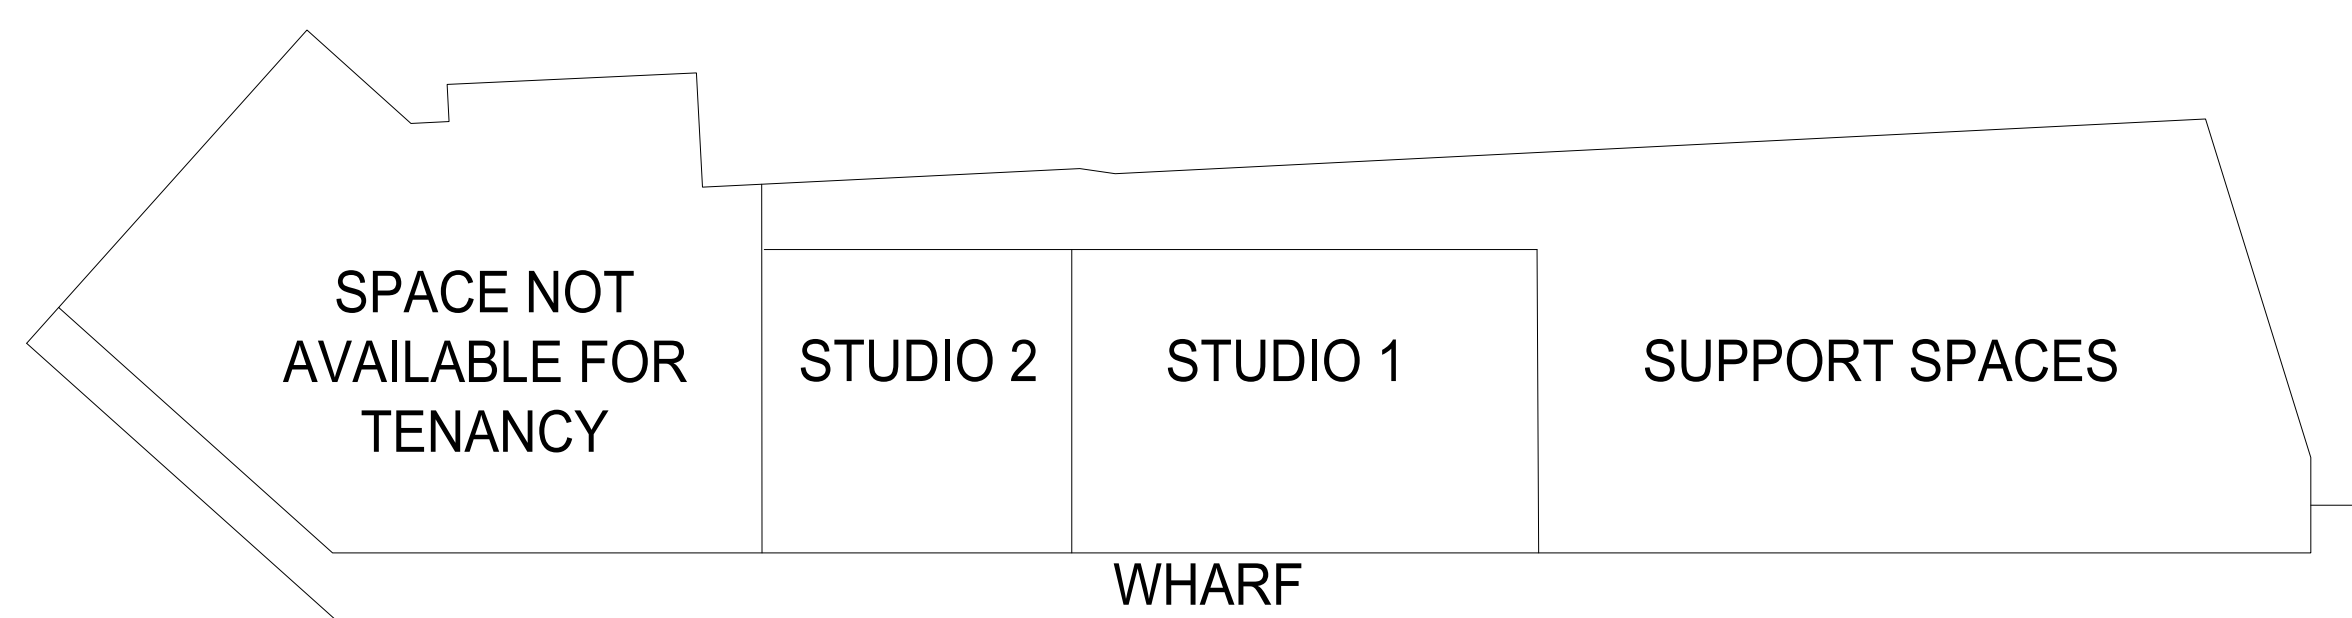

KEY PLAN